



U-2803 Project Typical Sections

Section A : South of Rock Haven Road to Culbreth Road:

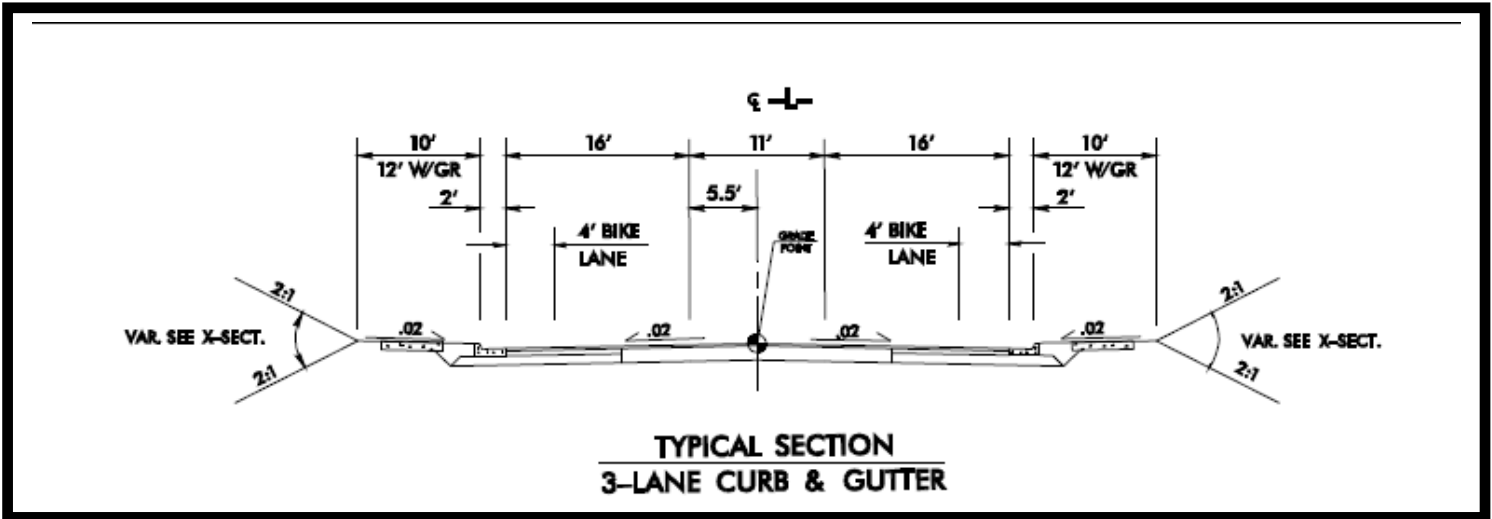

Section B: Transition Area between Culbreth Road and BPW Club Road:

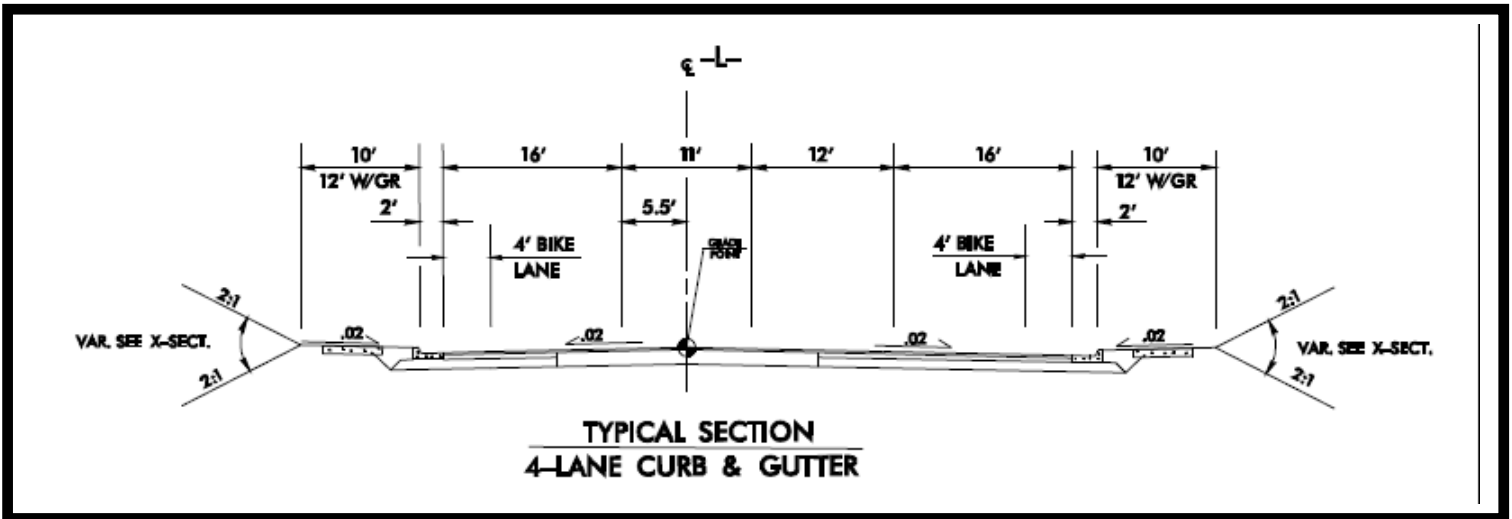

Section C: From BPW Club Road to bridge No. 88 over Morgan Creek:

